


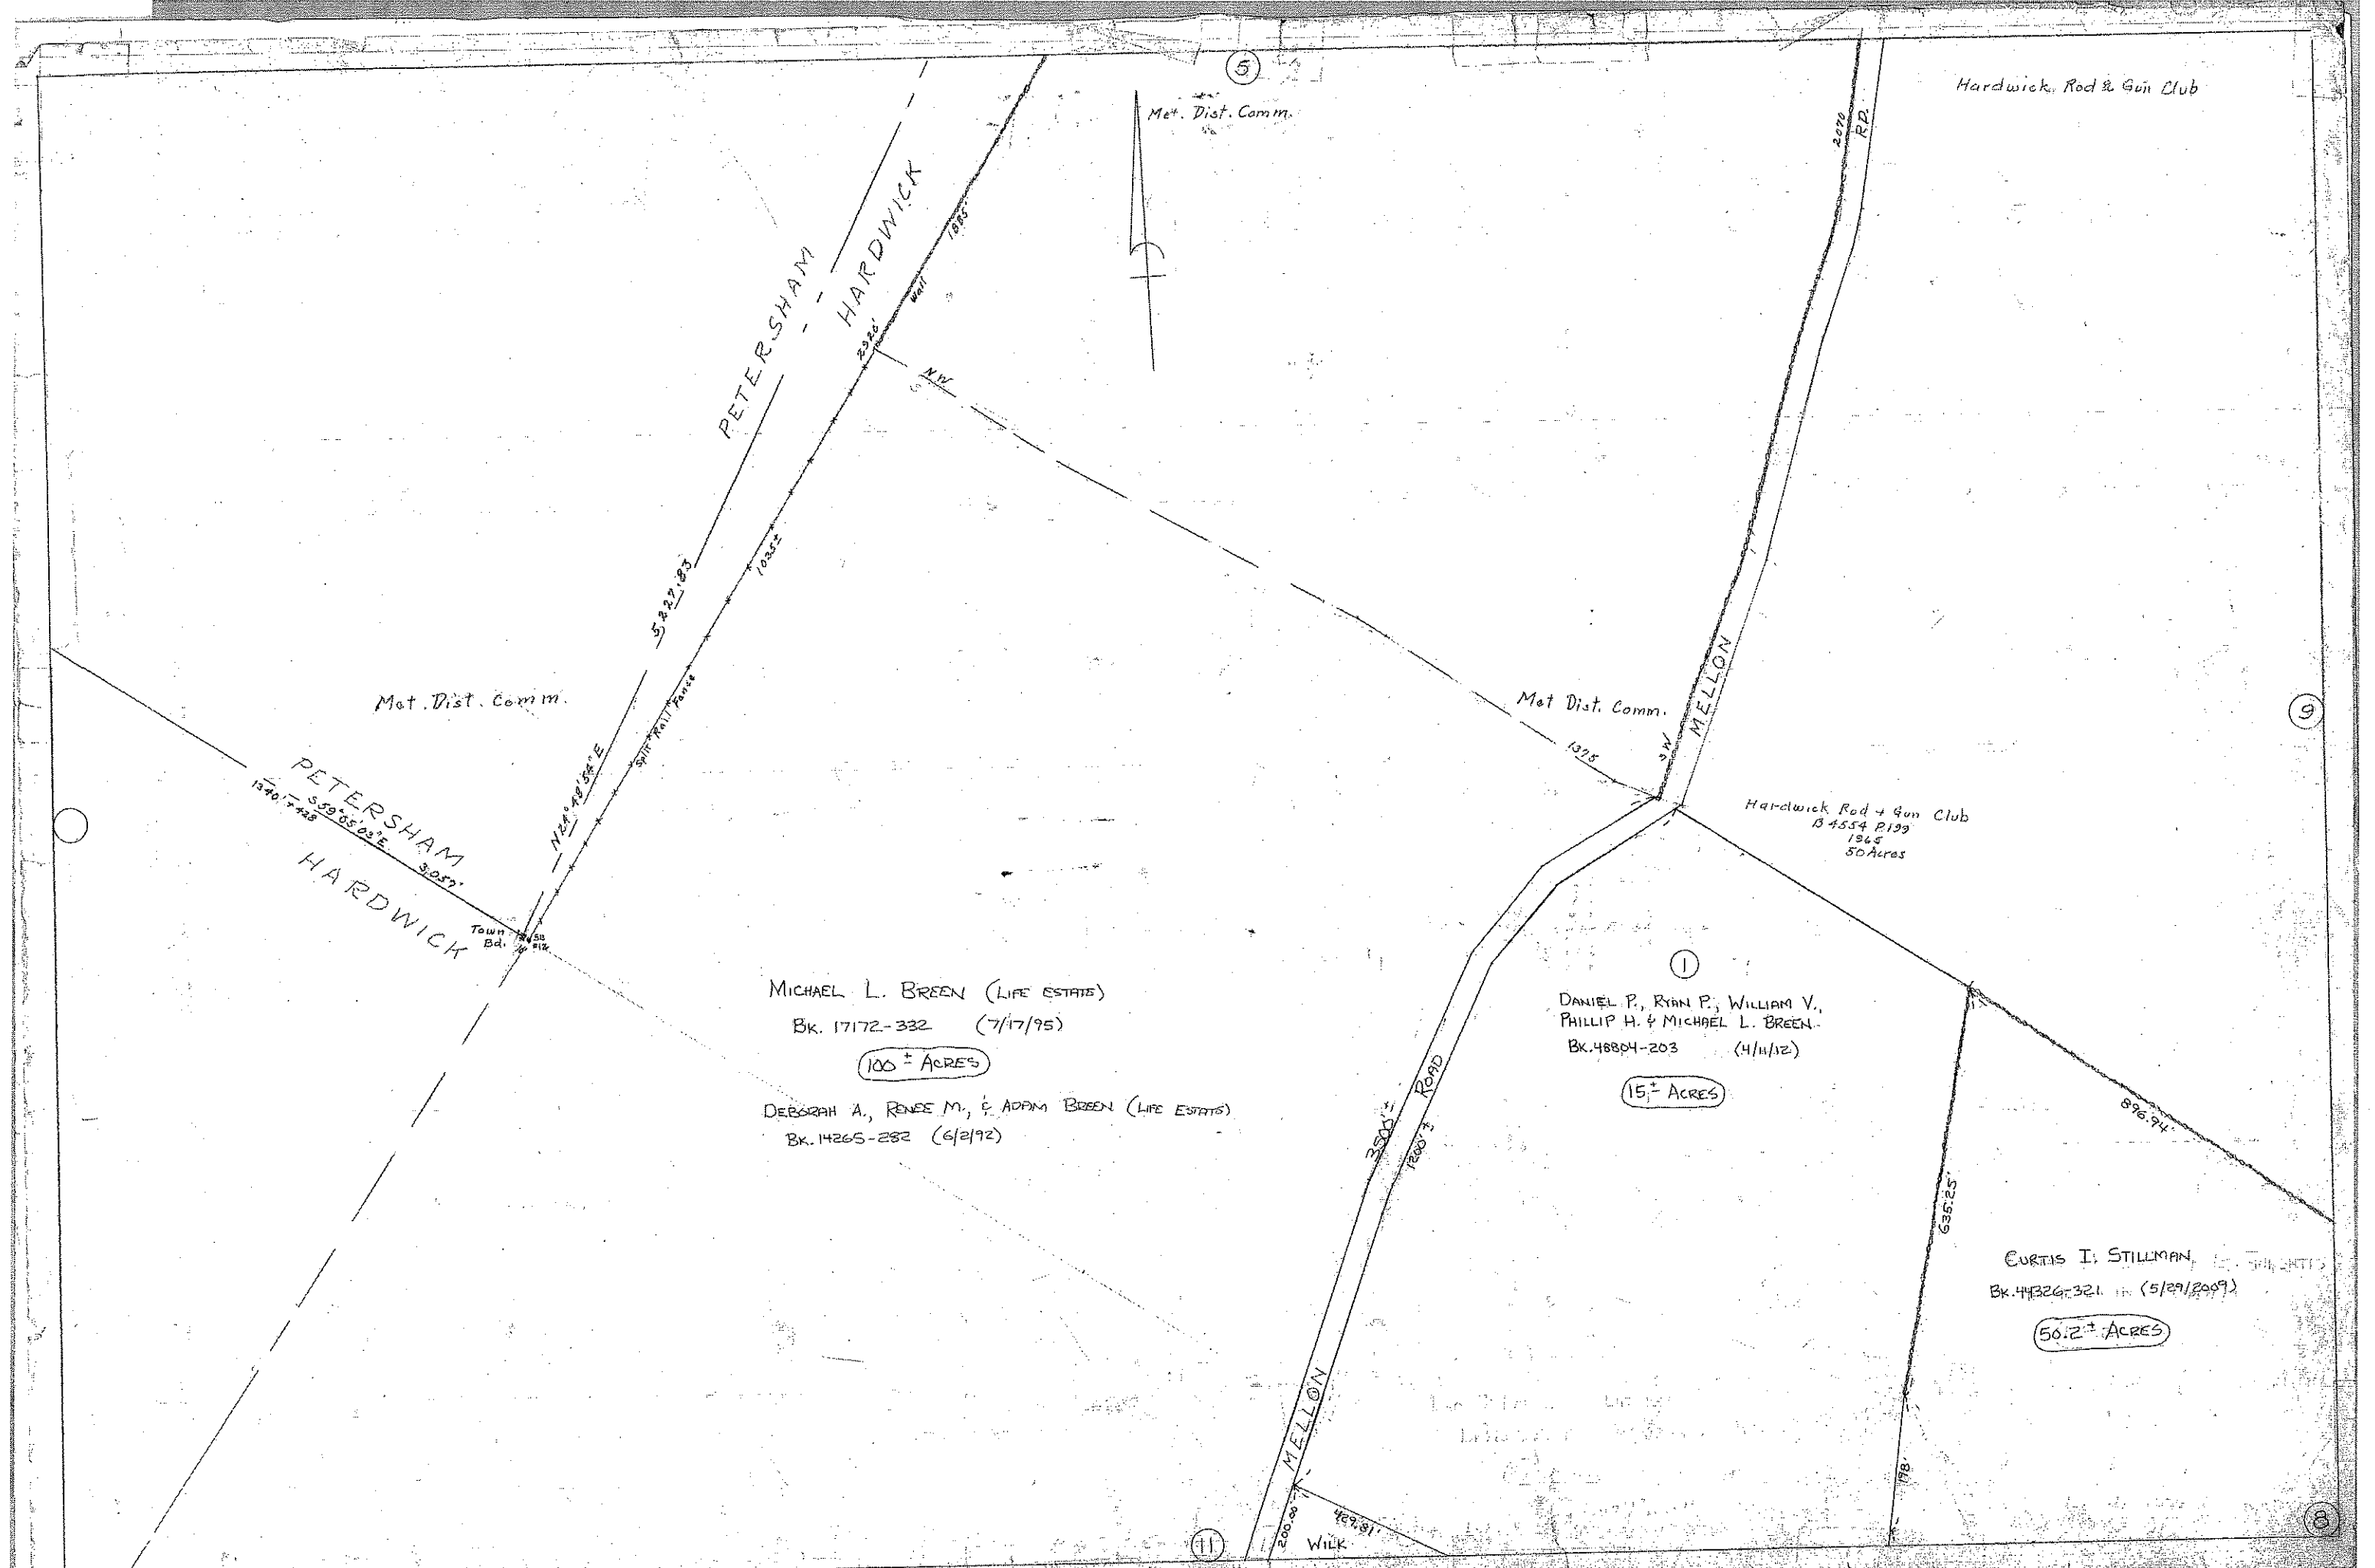

Met. Dist. Comm.

PETERSHAM
HARDWICK
1340.77±
S 59° 05' 03" E
3059'

Town Bd.

N 24° 48' 34" E
5422.83'

Split Rail Fence

PETERSHAM
HARDWICK
2226' Wall
1095'

MICHAEL L. BREEN (LIFE ESTATE)
BK. 17172-332 (7/17/95)

100 ± ACRES

DEBORAH A., RENEE M., & ADAM BREEN (LIFE ESTATE)
BK. 14265-282 (6/2/92)

Met Dist. Comm.

DANIEL P., RYAN P., WILLIAM V.,
PHILLIP H. & MICHAEL L. BREEN
BK. 48804-203 (4/11/12)

15 ± ACRES

Hardwick Rod & Gun Club
B 4554 P 139
1965
50 Acres

Hardwick Rod & Gun Club

CURTIS I. STILLMAN
BK. 44326-321 (5/29/2009)

50.2 ± ACRES

5

9

8

11

MELLON

WICK

3505' ROAD
1200'

MELLON

2070
RD.

635.25'

896.94'

Met. Dist. Comm.