


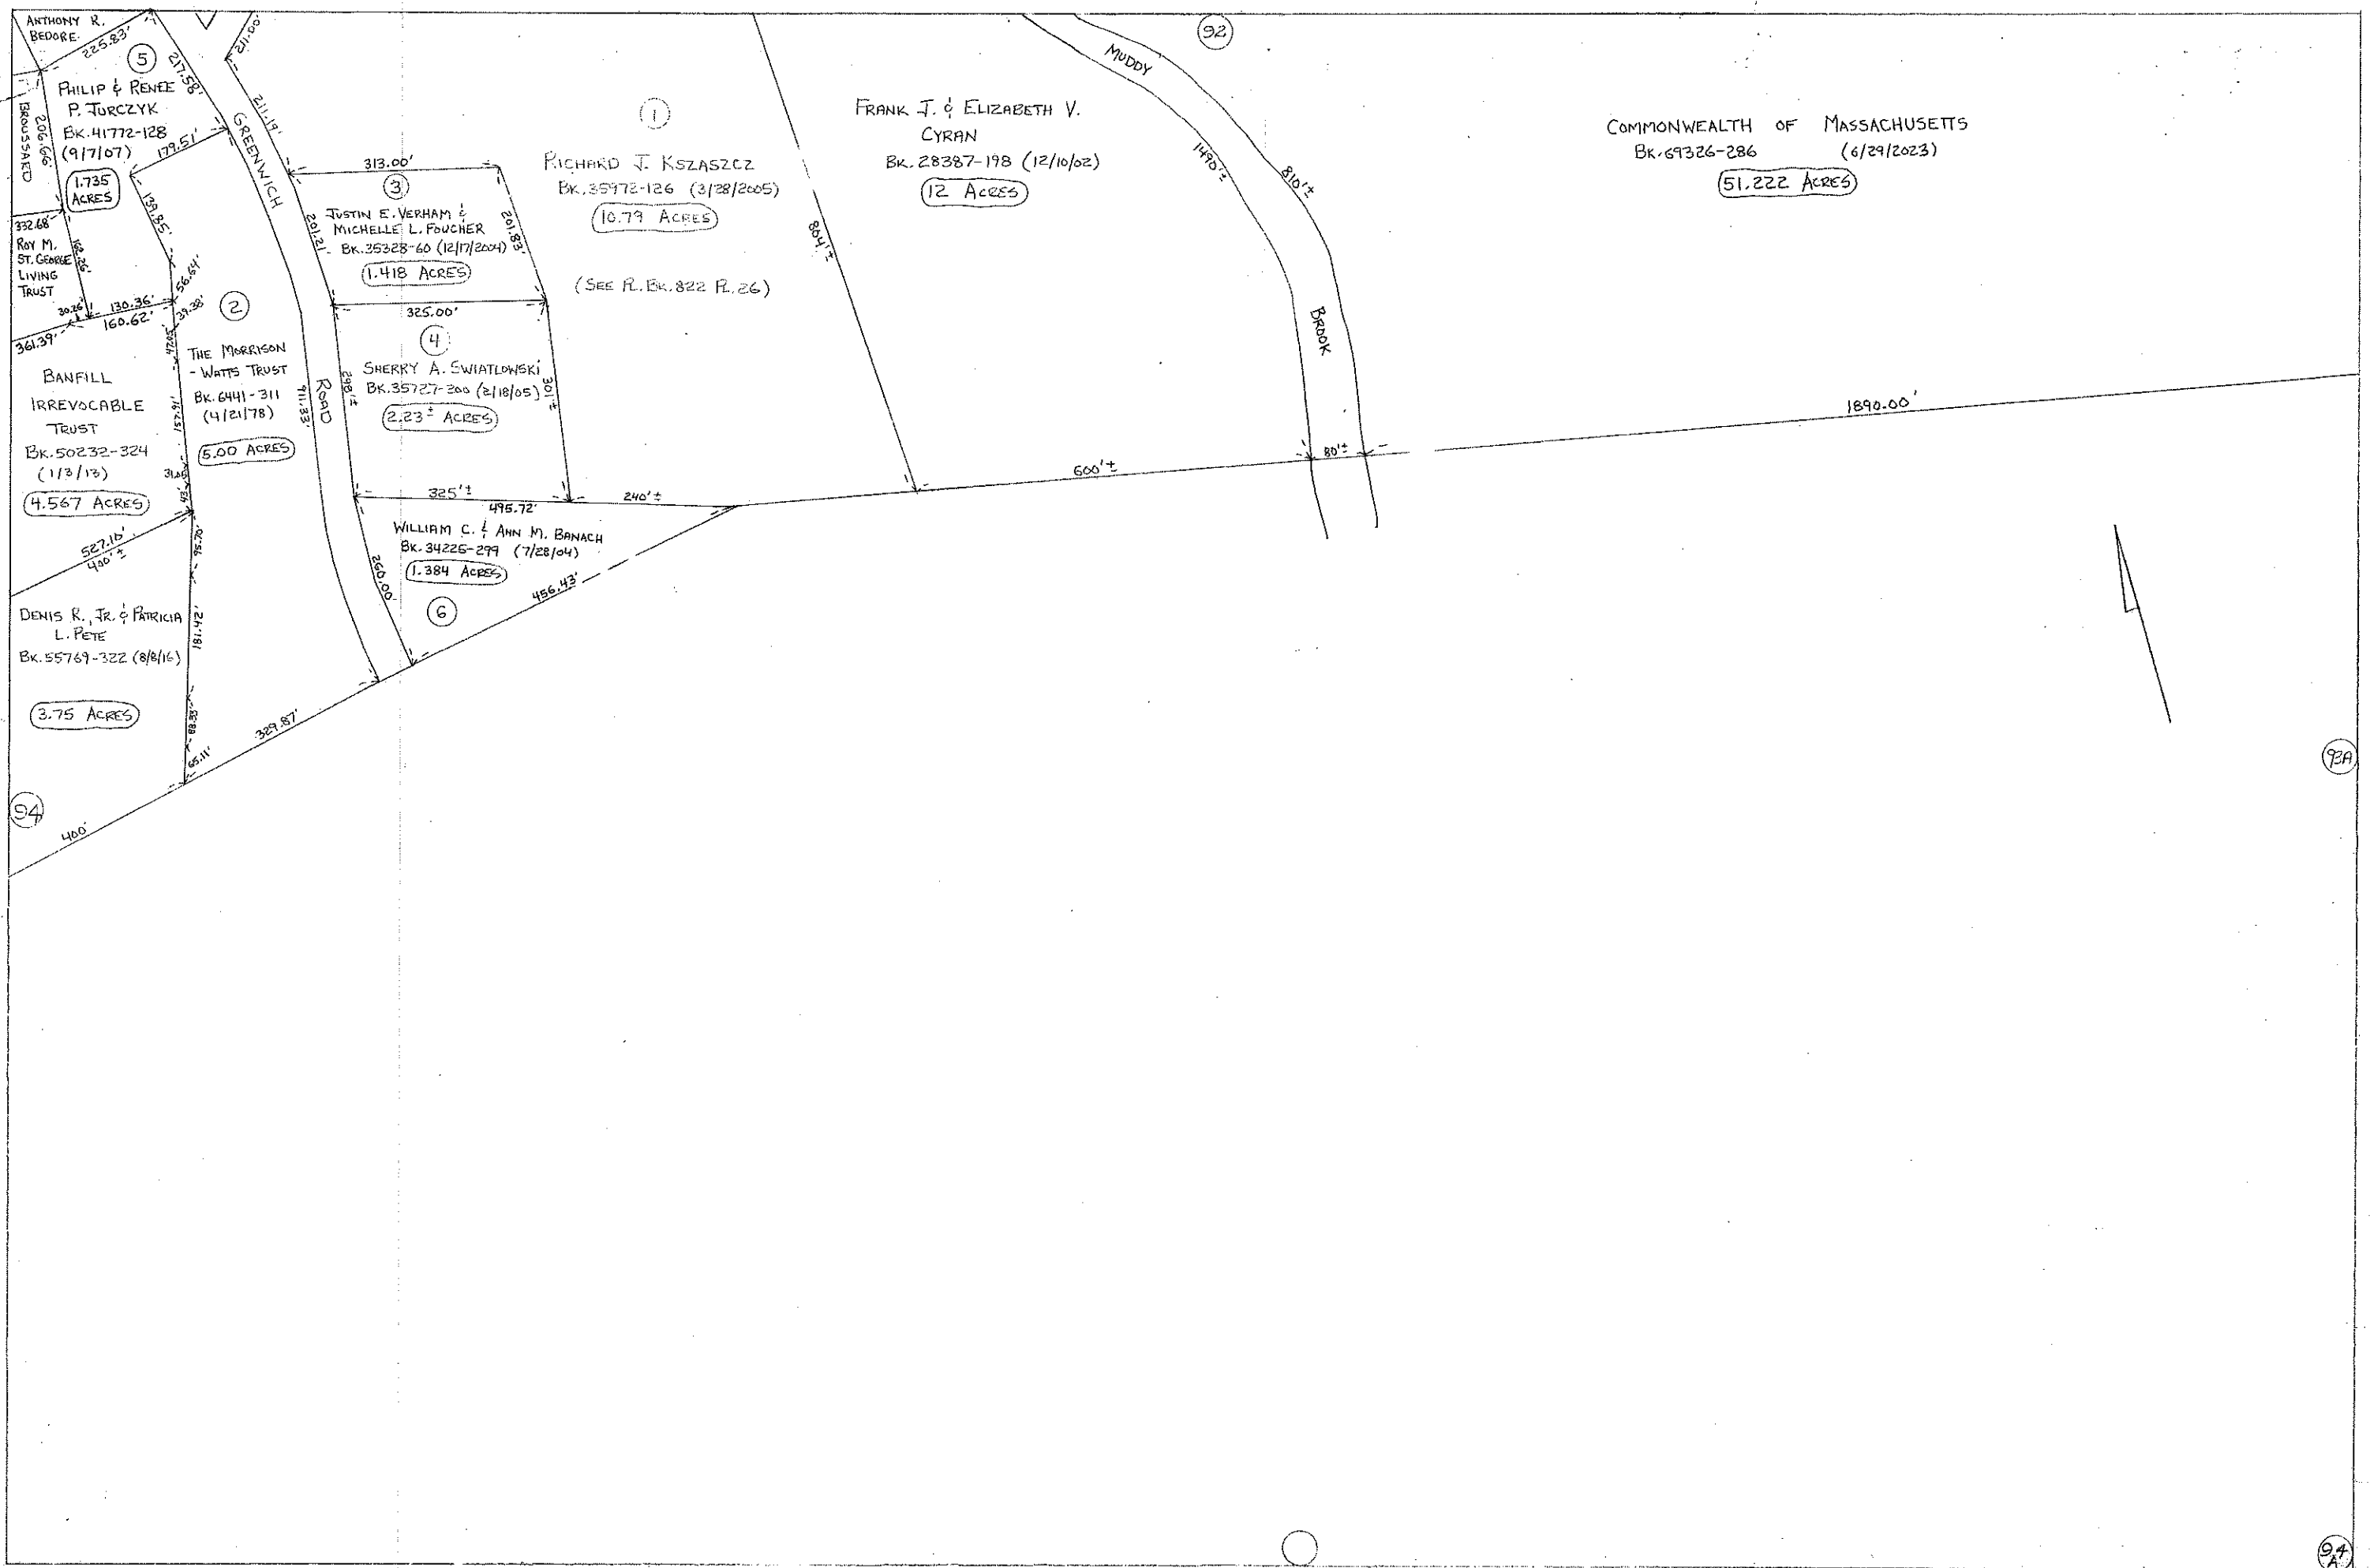

ANTHONY R. BEDORE
225.83'

PHILIP & RENEE P. TURCZYK
BK. 41772-128 (9/17/07)
1.735 ACRES

ROY M. ST. GEORGE LIVING TRUST
332.68'
302.61'
130.36'
160.62'
361.39'

BANFILL IRREVOCABLE TRUST
BK. 50232-324 (1/3/13)
4.567 ACRES

DENIS R. JR. & PATRICIA L. PETE
BK. 55769-322 (8/8/16)
3.75 ACRES

211.00'
217.58'
179.51'

THE MORRISON - WATTS TRUST
BK. 6441-311 (4/21/78)
5.00 ACRES

313.00'
201.21'
201.83'

JUSTIN E. VERHAM & MICHELLE L. FOUCHER
BK. 35328-60 (12/17/2004)
1.418 ACRES

SHERRY A. SWIATLOWSKI
BK. 35727-200 (2/18/05)
2.23 ACRES

WILLIAM C. & ANN M. BANACH
BK. 34225-299 (7/28/04)
1.384 ACRES

325.00'

RICHARD J. KSZASZCZ
BK. 35472-126 (3/28/2005)
10.79 ACRES

(SEE R. BK. 822 P. 26)

325.00'

FRANK J. & ELIZABETH V. CYRAN
BK. 28387-198 (12/10/02)
12 ACRES

600'±

80'±

1490.00'

80'±

92

COMMONWEALTH OF MASSACHUSETTS
BK. 69326-286 (6/29/2023)
51.222 ACRES

94

94A

94